


# EZflow 0701A - MESH

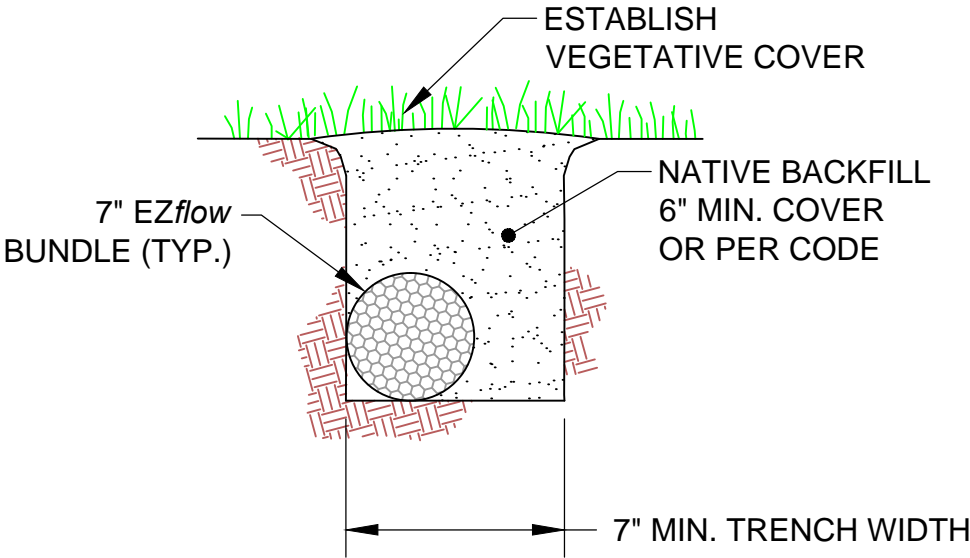

**NOTE:**  
 PRODUCT CONFIGURATION AND INSTALLATION  
 DEPTH MUST COMPLY WITH APPLICABLE  
 REGULATORY REQUIREMENTS.

		
INFILTRATOR SYSTEMS INC. 4 Business Park Rd. Old Saybrook, CT 06475 (800) 221-4436		
EZflow 0701A - MESH		
Drawn by: EMB		Date: 08/08/2013
Scale: NOT TO SCALE	Checked by: DFH	Sheet: 1 of 1