


EZflow 0803H - LPP SYSTEM

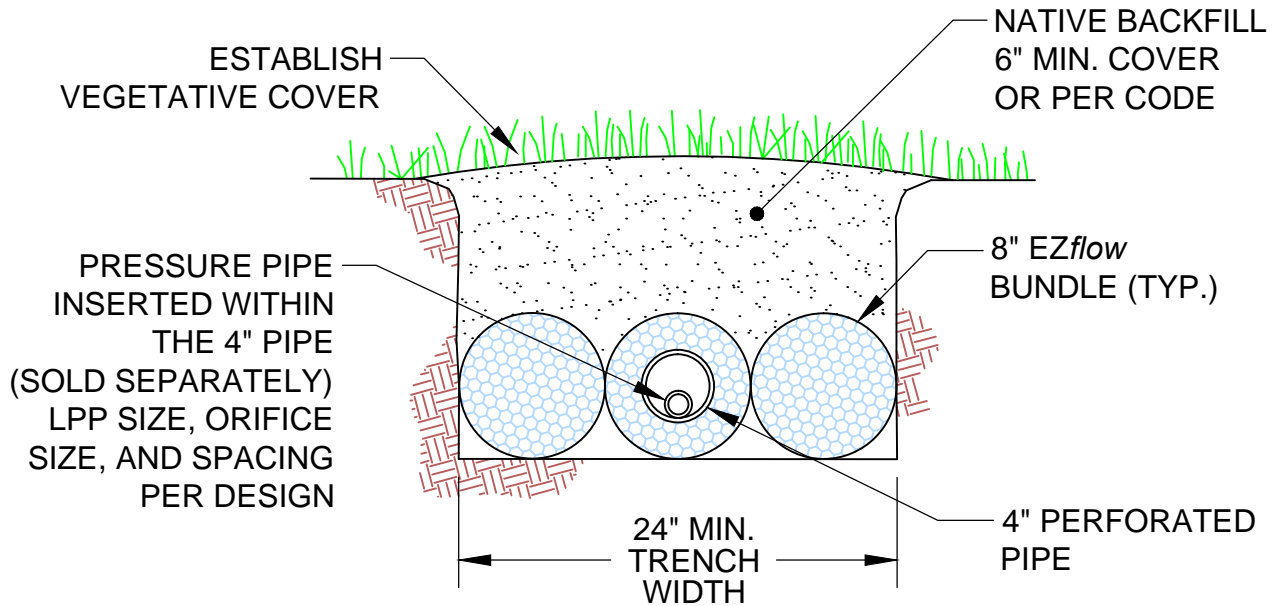

PRESSURE PIPE
INSERTED WITHIN
THE 4" PIPE
(SOLD SEPARATELY)
LPP SIZE, ORIFICE
SIZE, AND SPACING
PER DESIGN

ESTABLISH
VEGETATIVE COVER

NATIVE BACKFILL
6" MIN. COVER
OR PER CODE

8" EZflow
BUNDLE (TYP.)

4" PERFORATED
PIPE

NOTE:
PRODUCT CONFIGURATION AND INSTALLATION
DEPTH MUST COMPLY WITH APPLICABLE
REGULATORY REQUIREMENTS.



INFILTRATOR SYSTEMS INC.
4 Business Park Rd. Old Saybrook, CT 06475
(800) 221-4436

EZflow 0803H - GEO

Drawn by: EMB	Date: 08/07/2013
Scale: NOT TO SCALE	Checked by: DFH Sheet: 1 of 1