


## EZflow 1203T - GEO

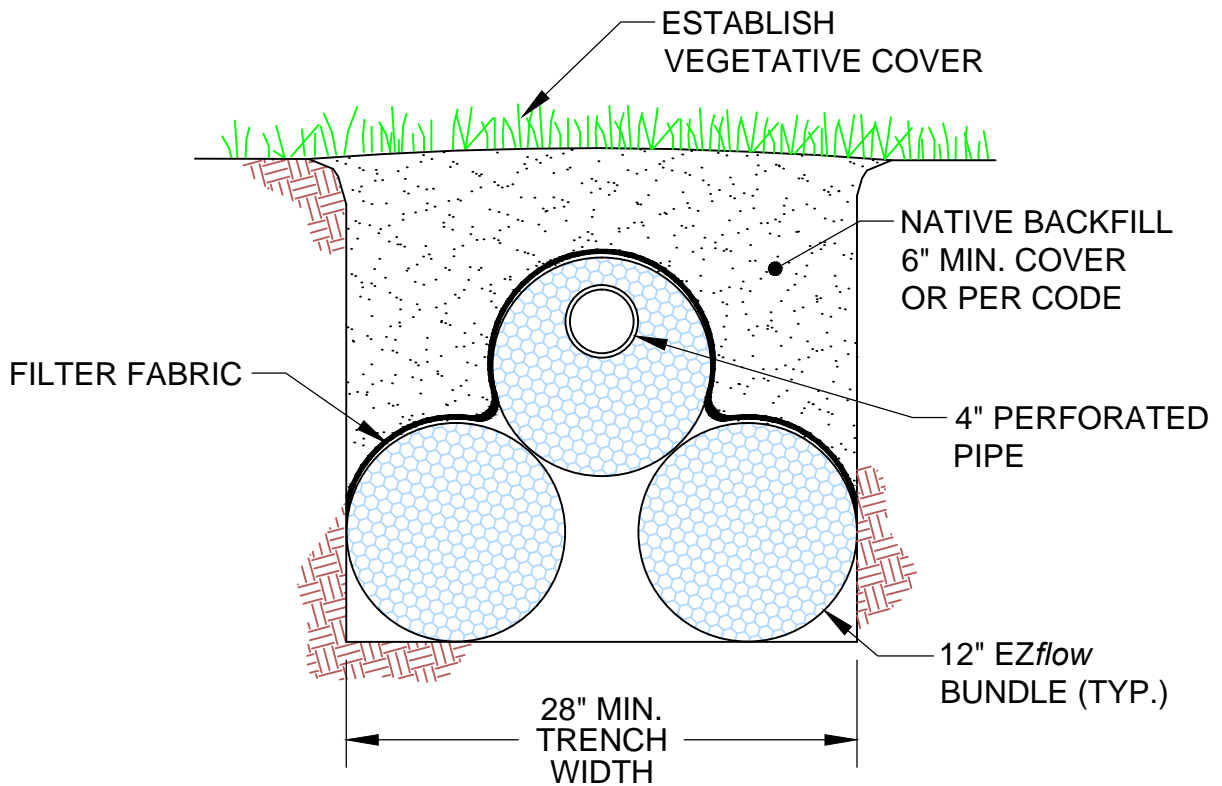

**NOTE:**  
PRODUCT CONFIGURATION AND INSTALLATION  
DEPTH MUST COMPLY WITH APPLICABLE  
REGULATORY REQUIREMENTS.



INFILTRATOR SYSTEMS INC.  
4 Business Park Rd. Old Saybrook, CT 06475  
(800) 221-4436

EZflow 1203T - GEO

Drawn by: EMB		Date: 08/07/2013
Scale: NOT TO SCALE	Checked by: DFH	Sheet: 1 of 1