



**INFILTRATOR SYSTEMS INC.
 QUICK4 PLUS HIGH CAPACITY CHAMBER
 SERIAL DISTRIBUTION TYPICAL DETAIL
 SECTION VIEW
 (NOT TO SCALE)**

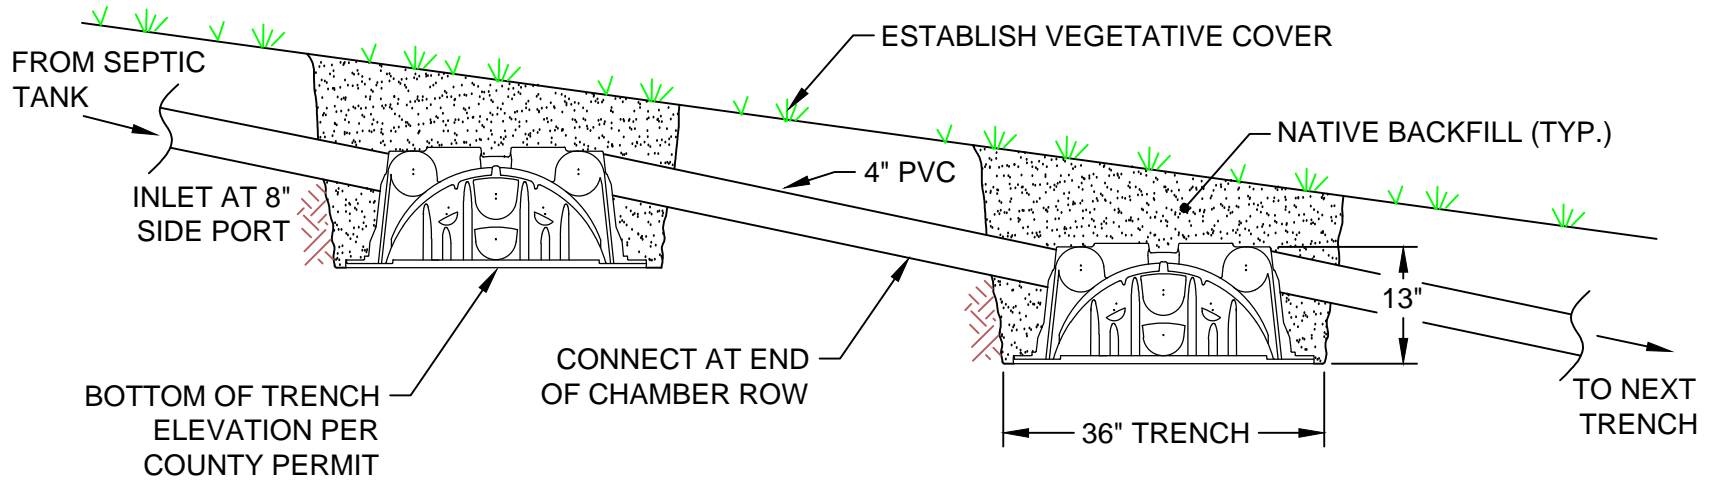

*NUMBER OF ROWS DETERMINED BY DESIGN
 AND CENTER TO CENTER SPACING PER CODE.

 INFILTRATOR systems inc.		
INFILTRATOR SYSTEMS INC. 4 Business Park Rd. Old Saybrook, CT 06475 (800) 221-4436		
QUICK4 PLUS HIGH CAPACITY CHAMBER SERIAL DISTRIBUTION TYPICAL DETAIL SECTION VIEW		
Drawn by: EMB		Date: 07/16/2013
Scale: NOT TO SCALE	Checked by: DFH	Sheet: 1 of 1