



INFILTRATOR WATER TECHNOLOGIES
QUICK4 EQUALIZER 24 LOW PROFILE CHAMBER
TYPICAL TRENCH DETAIL
SECTION VIEW
(NOT TO SCALE)

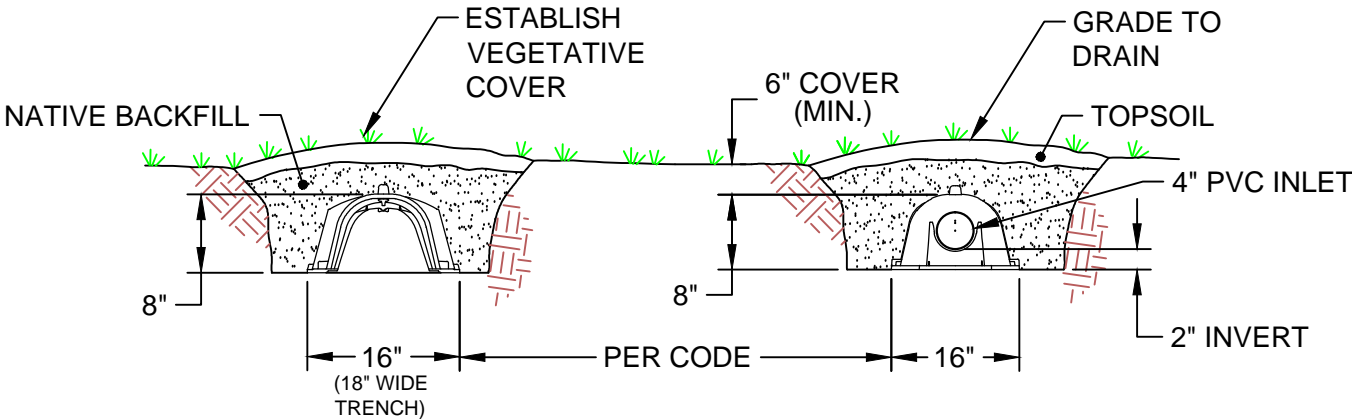

* LENGTH AND NUMBER OF TRENCHES DETERMINED BY DESIGN.

| | | |
|--|-----------------|------------------|
|  INFILTRATOR <small>water technologies</small> | | |
| INFILTRATOR WATER TECHNOLOGIES 4 Business Park Rd. Old Saybrook, CT 06475 (800) 221-4436 | | |
| QUICK4 EQUALIZER 24 LOW PROFILE CHAMBER TYPICAL TRENCH DETAIL SECTION VIEW | | |
| Drawn by: EMB | | Date: 06/15/2015 |
| Scale: NOT TO SCALE | Checked by: DFH | Sheet: 1 of 1 |