



INFILTRATOR WATER TECHNOLOGIES
QUICK4 EQUALIZER 36 CHAMBER
TYPICAL MOUND DETAIL
SECTION VIEW
(NOT TO SCALE)

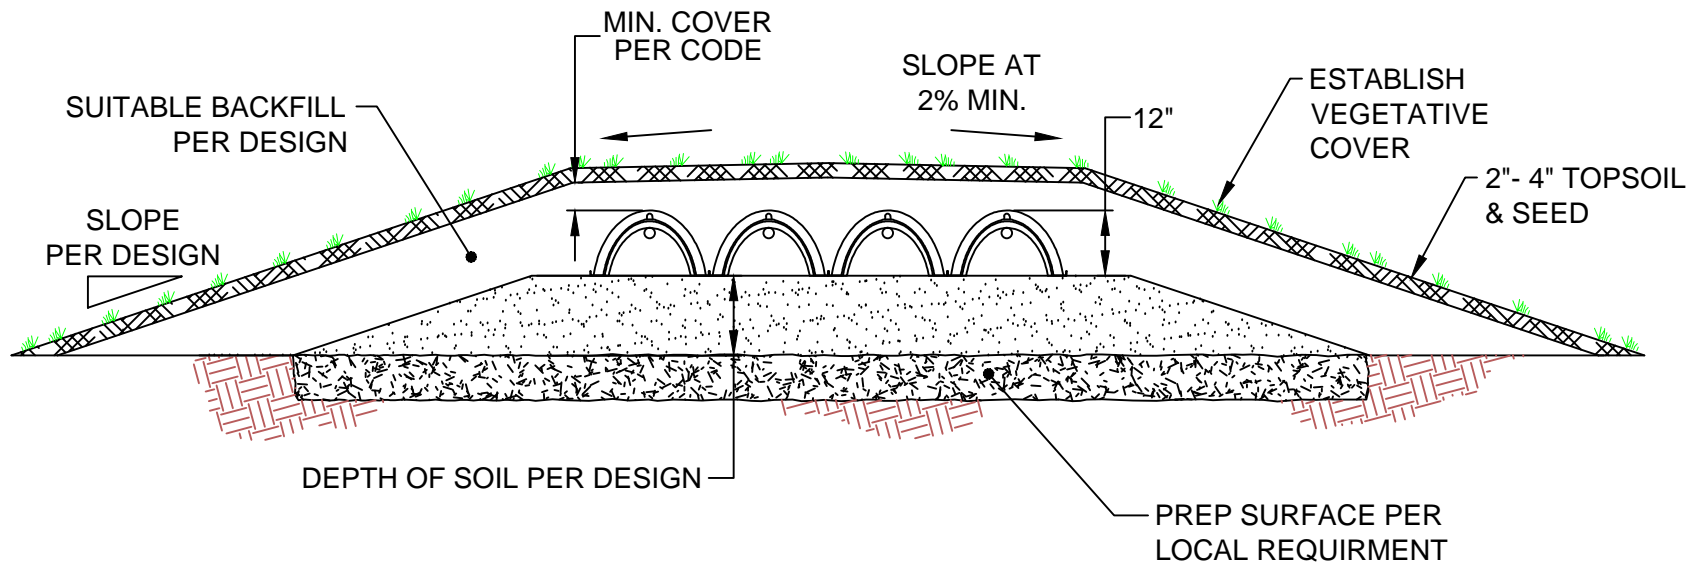

*SIZE OF SYSTEM DETERMINED BY DESIGN

		
INFILTRATOR WATER TECHNOLOGIES 4 Business Park Rd. Old Saybrook, CT 06475 (800) 221-4436		
QUICK4 EQUALIZER 36 CHAMBER TYPICAL MOUND DETAIL SECTION VIEW		
Drawn by: EMB		Date: 07/05/2013
Scale: NOT TO SCALE	Checked by: DFH	Sheet: 1 of 1