



**INFILTRATOR WATER TECHNOLOGIES**  
**QUICK4 STANDARD CHAMBER**  
**SERIAL DISTRIBUTION TYPICAL DETAIL**  
**SECTION VIEW**  
 (NOT TO SCALE)

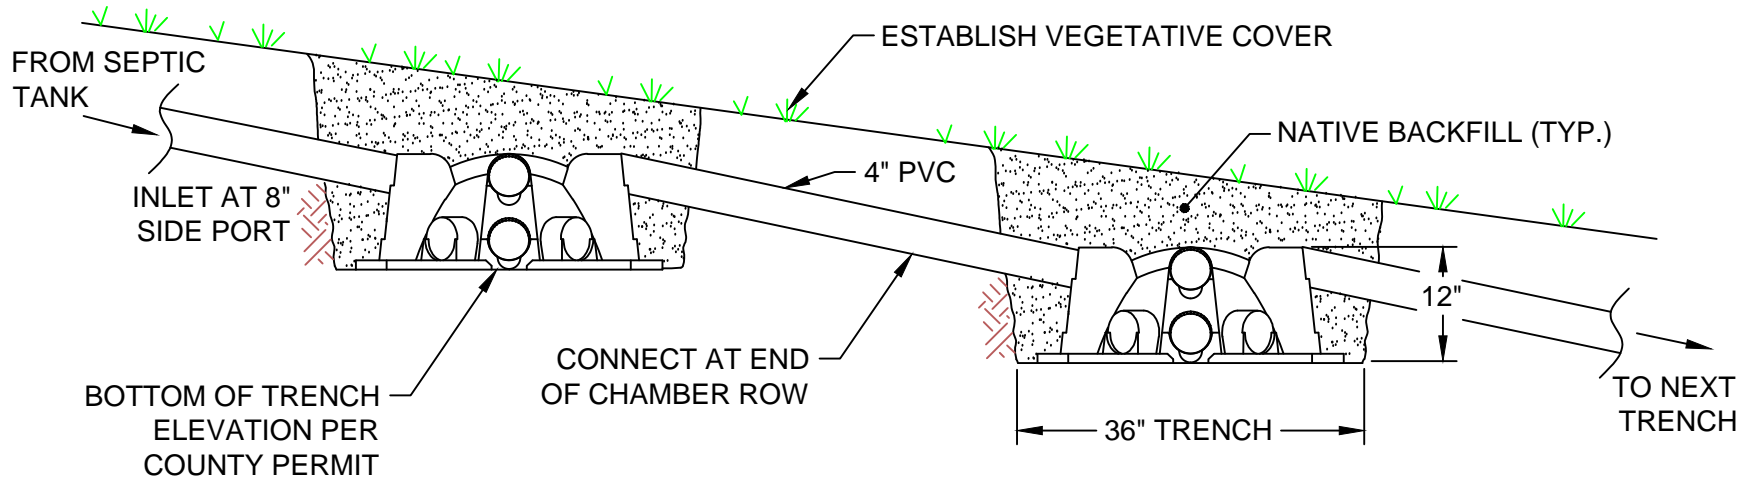

\*NUMBER OF ROWS DETERMINED BY DESIGN  
 AND CENTER TO CENTER SPACING PER CODE.

 <b>INFILTRATOR</b> <small>water technologies</small>		
INFILTRATOR WATER TECHNOLOGIES 4 Business Park Rd. Old Saybrook, CT 06475 (800) 221-4436		
<b>QUICK4 STANDARD CHAMBER</b> <b>SERIAL DISTRIBUTION TYPICAL DETAIL</b> <b>SECTION VIEW</b>		
Drawn by: EMB		Date: 05/21/2015
Scale: NOT TO SCALE	Checked by: DFH	Sheet: 1 of 1