



**INFILTRATOR SYSTEMS INC.
 QUICK4 EQUALIZER 24 CHAMBER
 TYPICAL MOUND DETAIL
 SECTION VIEW
 (NOT TO SCALE)**

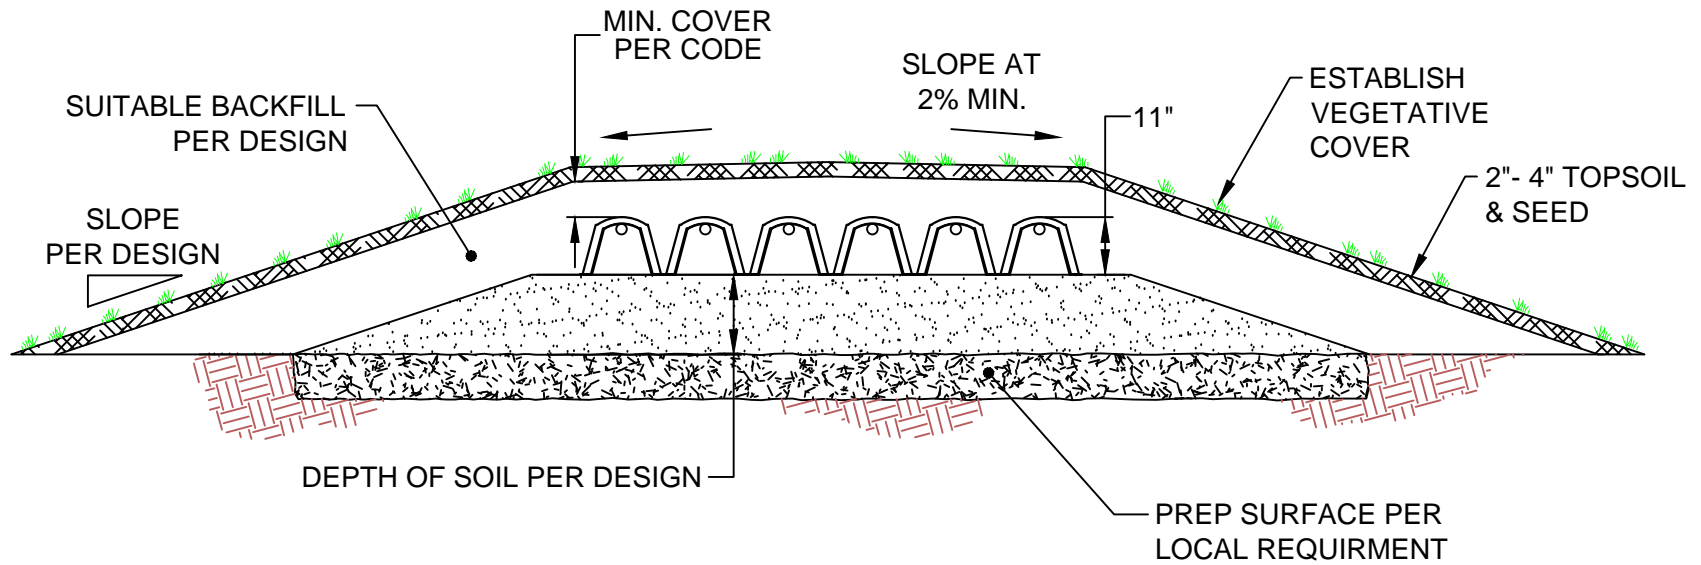

*SIZE OF SYSTEM DETERMINED BY DESIGN

 INFILTRATOR <small>systems inc.</small>		
INFILTRATOR SYSTEMS INC. 4 Business Park Rd. Old Saybrook, CT 06475 (800) 221-4436		
QUICK4 EQUALIZER 24 CHAMBER TYPICAL MOUND DETAIL SECTION VIEW		
Drawn by: EMB		Date: 07/05/2013
Scale: NOT TO SCALE	Checked by: DFH	Sheet: 1 of 1