



**INFILTRATOR SYSTEMS INC.
 QUICK4 EQUALIZER 24 CHAMBER
 TYPICAL TRENCH DETAIL
 SECTION VIEW
 (NOT TO SCALE)**

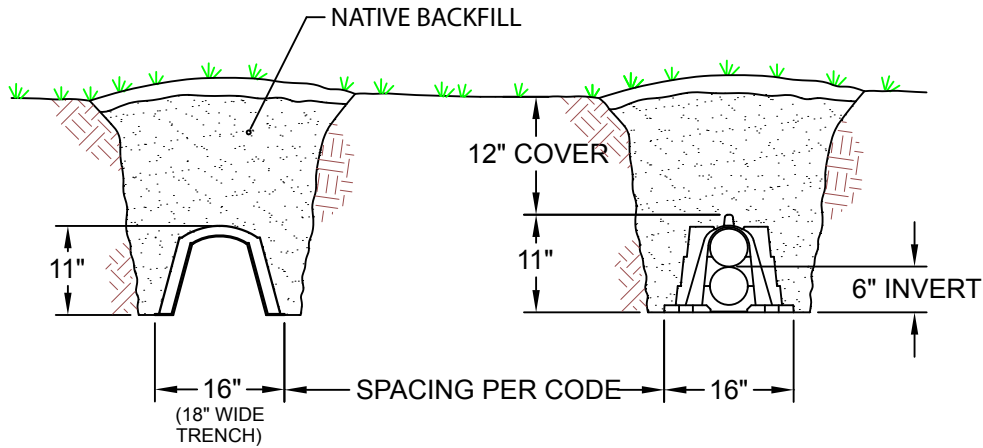

* LENGTH AND NUMBER OF TRENCHES DETERMINED BY DESIGN.

 INFILTRATOR <small>systems inc.</small>		
INFILTRATOR SYSTEMS INC. 4 Business Park Rd. Old Saybrook, CT 06475 (800) 221-4436		
QUICK4 EQUALIZER 24 CHAMBER TYPICAL TRENCH DETAIL SECTION VIEW		
Drawn by: EMB	Date: 07/09/2013	
Scale: NOT TO SCALE	Checked by: DFH	Sheet: 1 of 1